



**Buckeye II Wind Farm**  
 Goshen, Rush, Union, Urbana, and Wayne Townships - Champaign County, Ohio

**Figure 05-4: Site Layout**  
 Sheet 1 of 11

March 2012

- |                           |                          |
|---------------------------|--------------------------|
| ▲ Met Tower               | ■ Substation             |
| ● Wind Turbine            | ■ Temporary Laydown Yard |
| — Overhead Interconnect   | ▤ Township Boundary      |
| - - - Buried Interconnect | ▭ County Boundary        |
| — Access Road             |                          |

- Notes:**  
 1. Base Map: NAIP one meter resolution orthoimagery, 2011.  
 2. Projections: NAD83 UTM Zone 17 and NAD27 Ohio State Plane South FIPS 3402.  
 4. Map Scale: 1:12,000

everpower





**Buckeye II Wind Farm**  
 Goshen, Rush, Union, Urbana, and Wayne Townships - Champaign County, Ohio


**Figure 05-4: Site Layout**  
 Sheet 2 of 11

March 2012

- |                           |                          |
|---------------------------|--------------------------|
| ▲ Met Tower               | ■ Substation             |
| ● Wind Turbine            | ■ Temporary Laydown Yard |
| — Overhead Interconnect   | --- Township Boundary    |
| - - - Buried Interconnect | □ County Boundary        |
| — Access Road             |                          |

**Notes:**  
 1. Base Map: NAIP one meter resolution orthoimagery, 2011.  
 2. Projections: NAD83 UTM Zone 17 and NAD27 Ohio State Plane South FIPS 3402.  
 4. Map Scale: 1:12,000



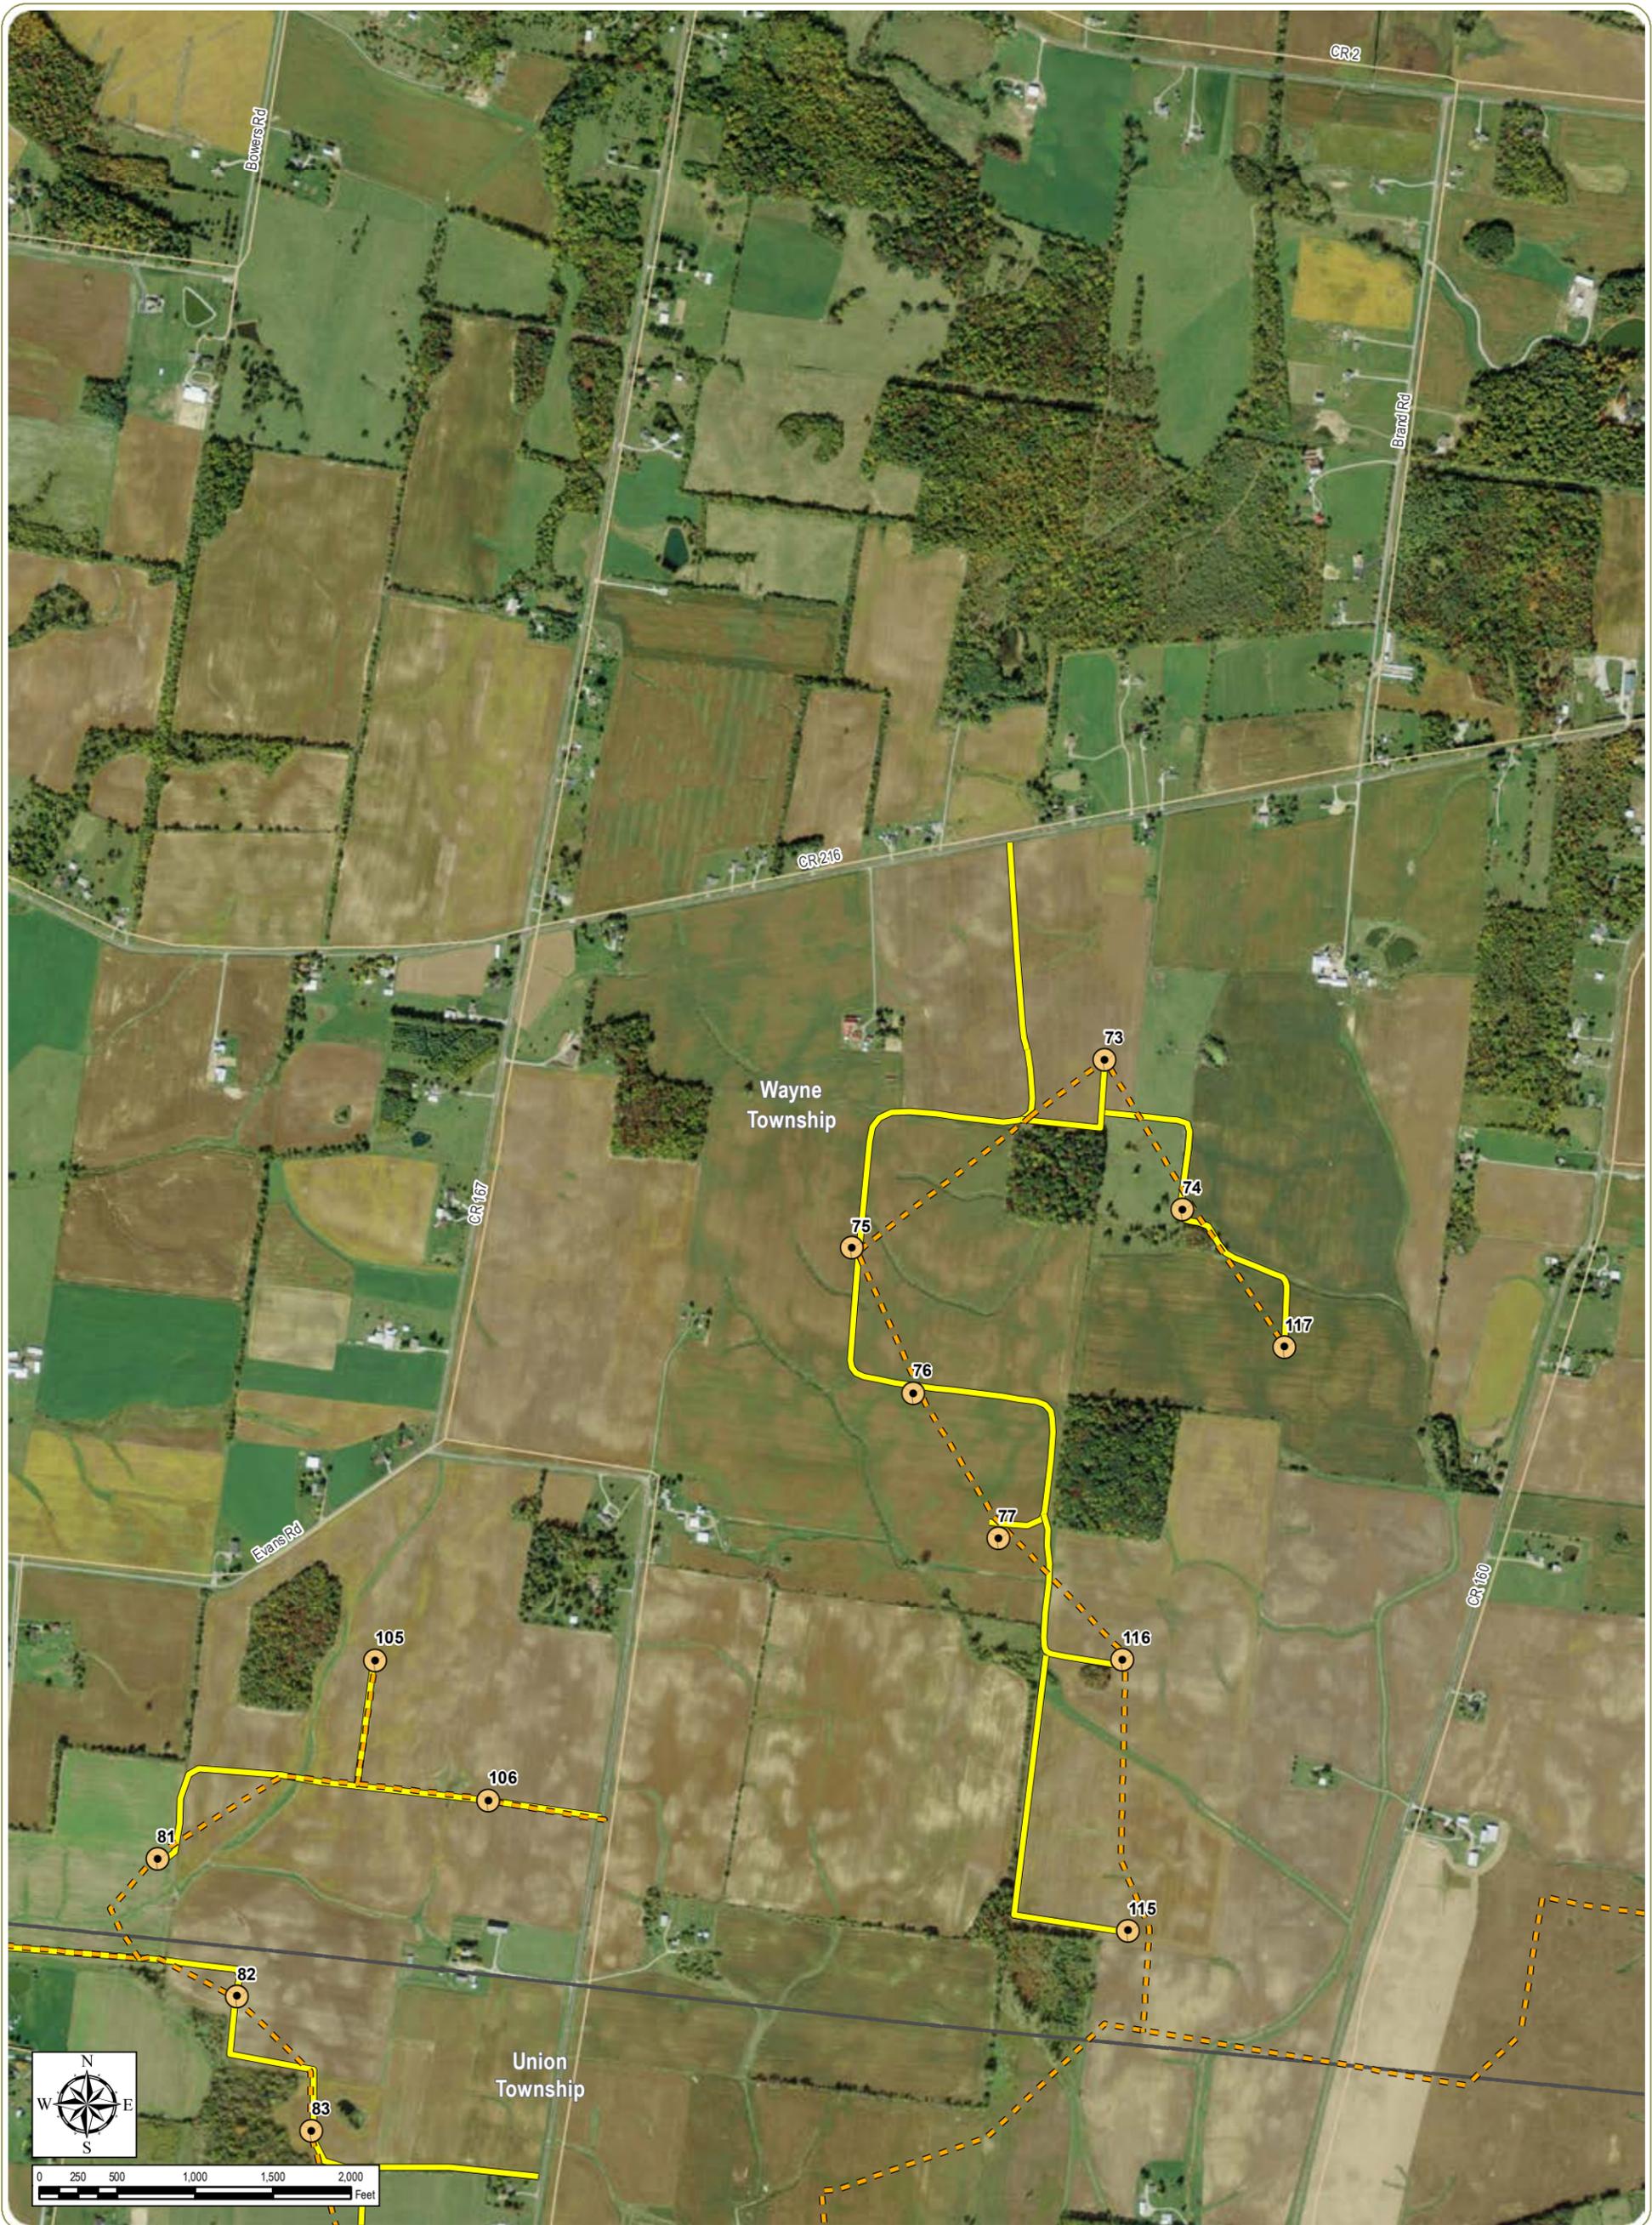

**Buckeye II Wind Farm**  
 Goshen, Rush, Union, Urbana, and Wayne Townships - Champaign County, Ohio


**Figure 05-4: Site Layout**  
 Sheet 3 of 11

March 2012

- |                       |                        |
|-----------------------|------------------------|
| Met Tower             | Substation             |
| Wind Turbine          | Temporary Laydown Yard |
| Overhead Interconnect | Township Boundary      |
| Buried Interconnect   | County Boundary        |
| Access Road           |                        |

**Notes:**  
 1. Base Map: NAIP one meter resolution orthoimagery, 2011.  
 2. Projections: NAD83 UTM Zone 17 and NAD27 Ohio State Plane South FIPS 3402.  
 4. Map Scale: 1:12,000



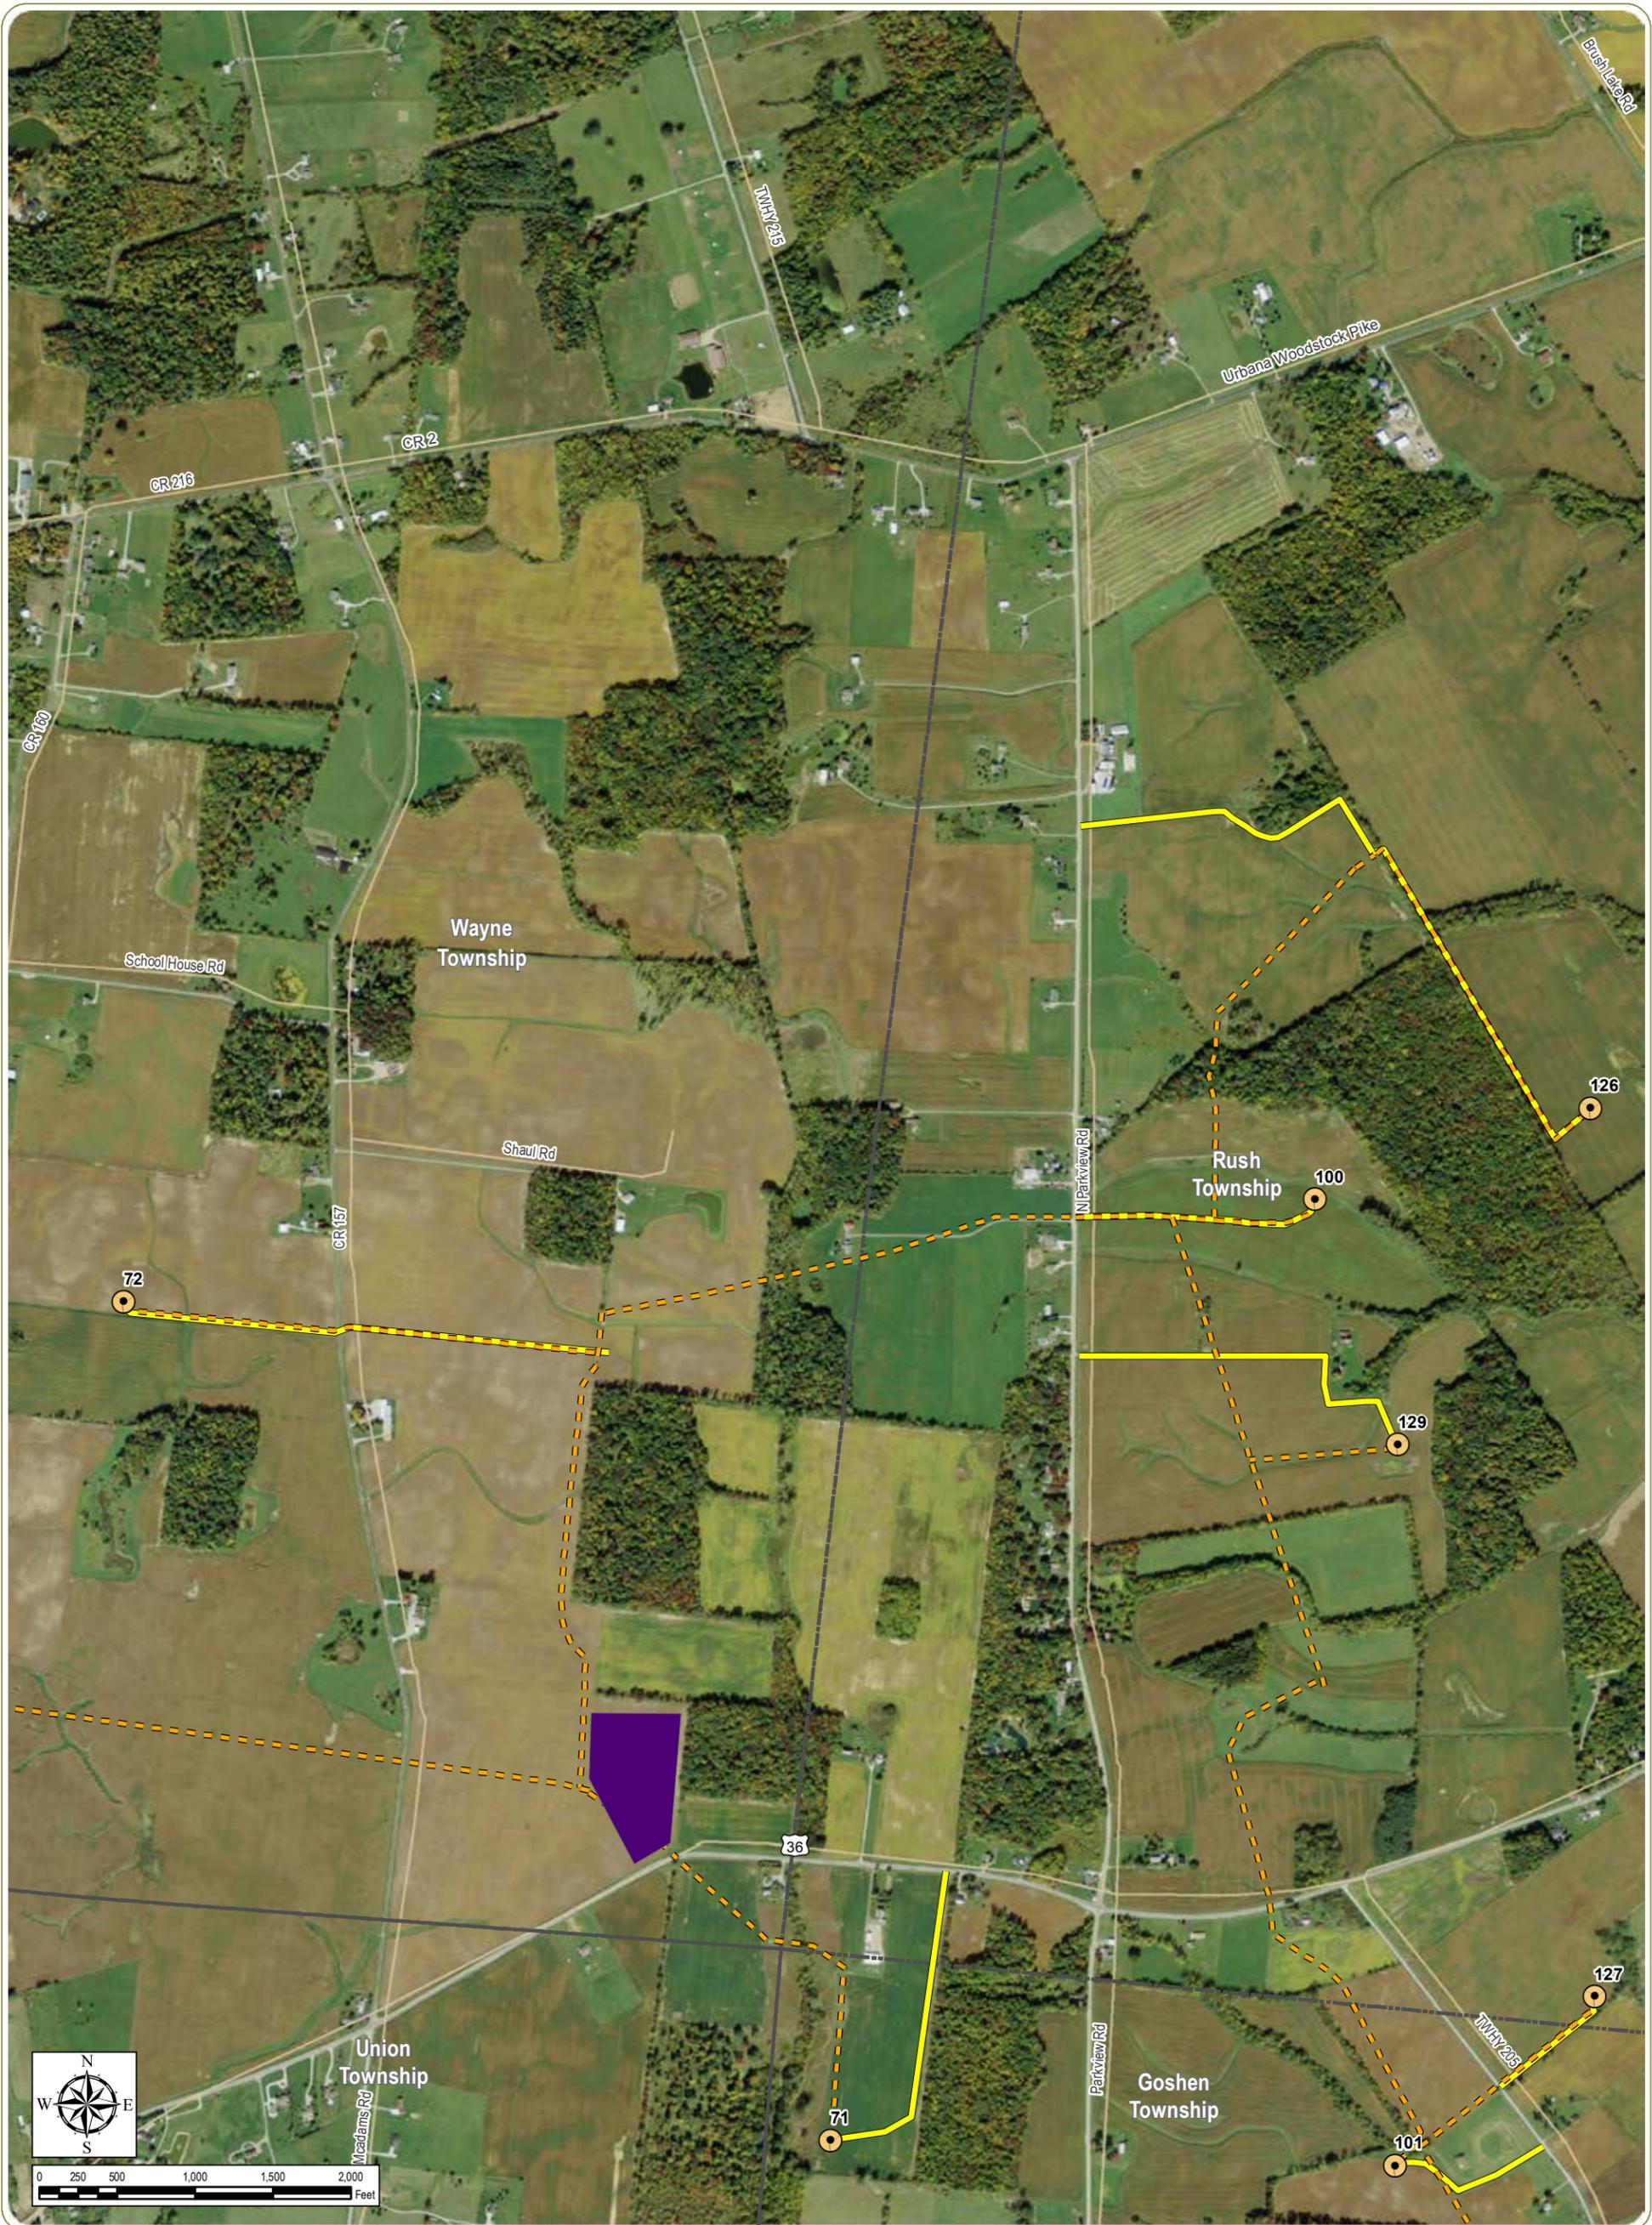

**Buckeye II Wind Farm**  
 Goshen, Rush, Union, Urbana, and Wayne Townships - Champaign County, Ohio


**Figure 05-4: Site Layout**  
 Sheet 4 of 11

March 2012

- |                       |                        |
|-----------------------|------------------------|
| Met Tower             | Substation             |
| Wind Turbine          | Temporary Laydown Yard |
| Overhead Interconnect | Township Boundary      |
| Buried Interconnect   | County Boundary        |
| Access Road           |                        |

**Notes:**  
 1. Base Map: NAIP one meter resolution orthoimagery, 2011.  
 2. Projections: NAD83 UTM Zone 17 and NAD27 Ohio State Plane South FIPS 3402.  
 4. Map Scale: 1:12,000



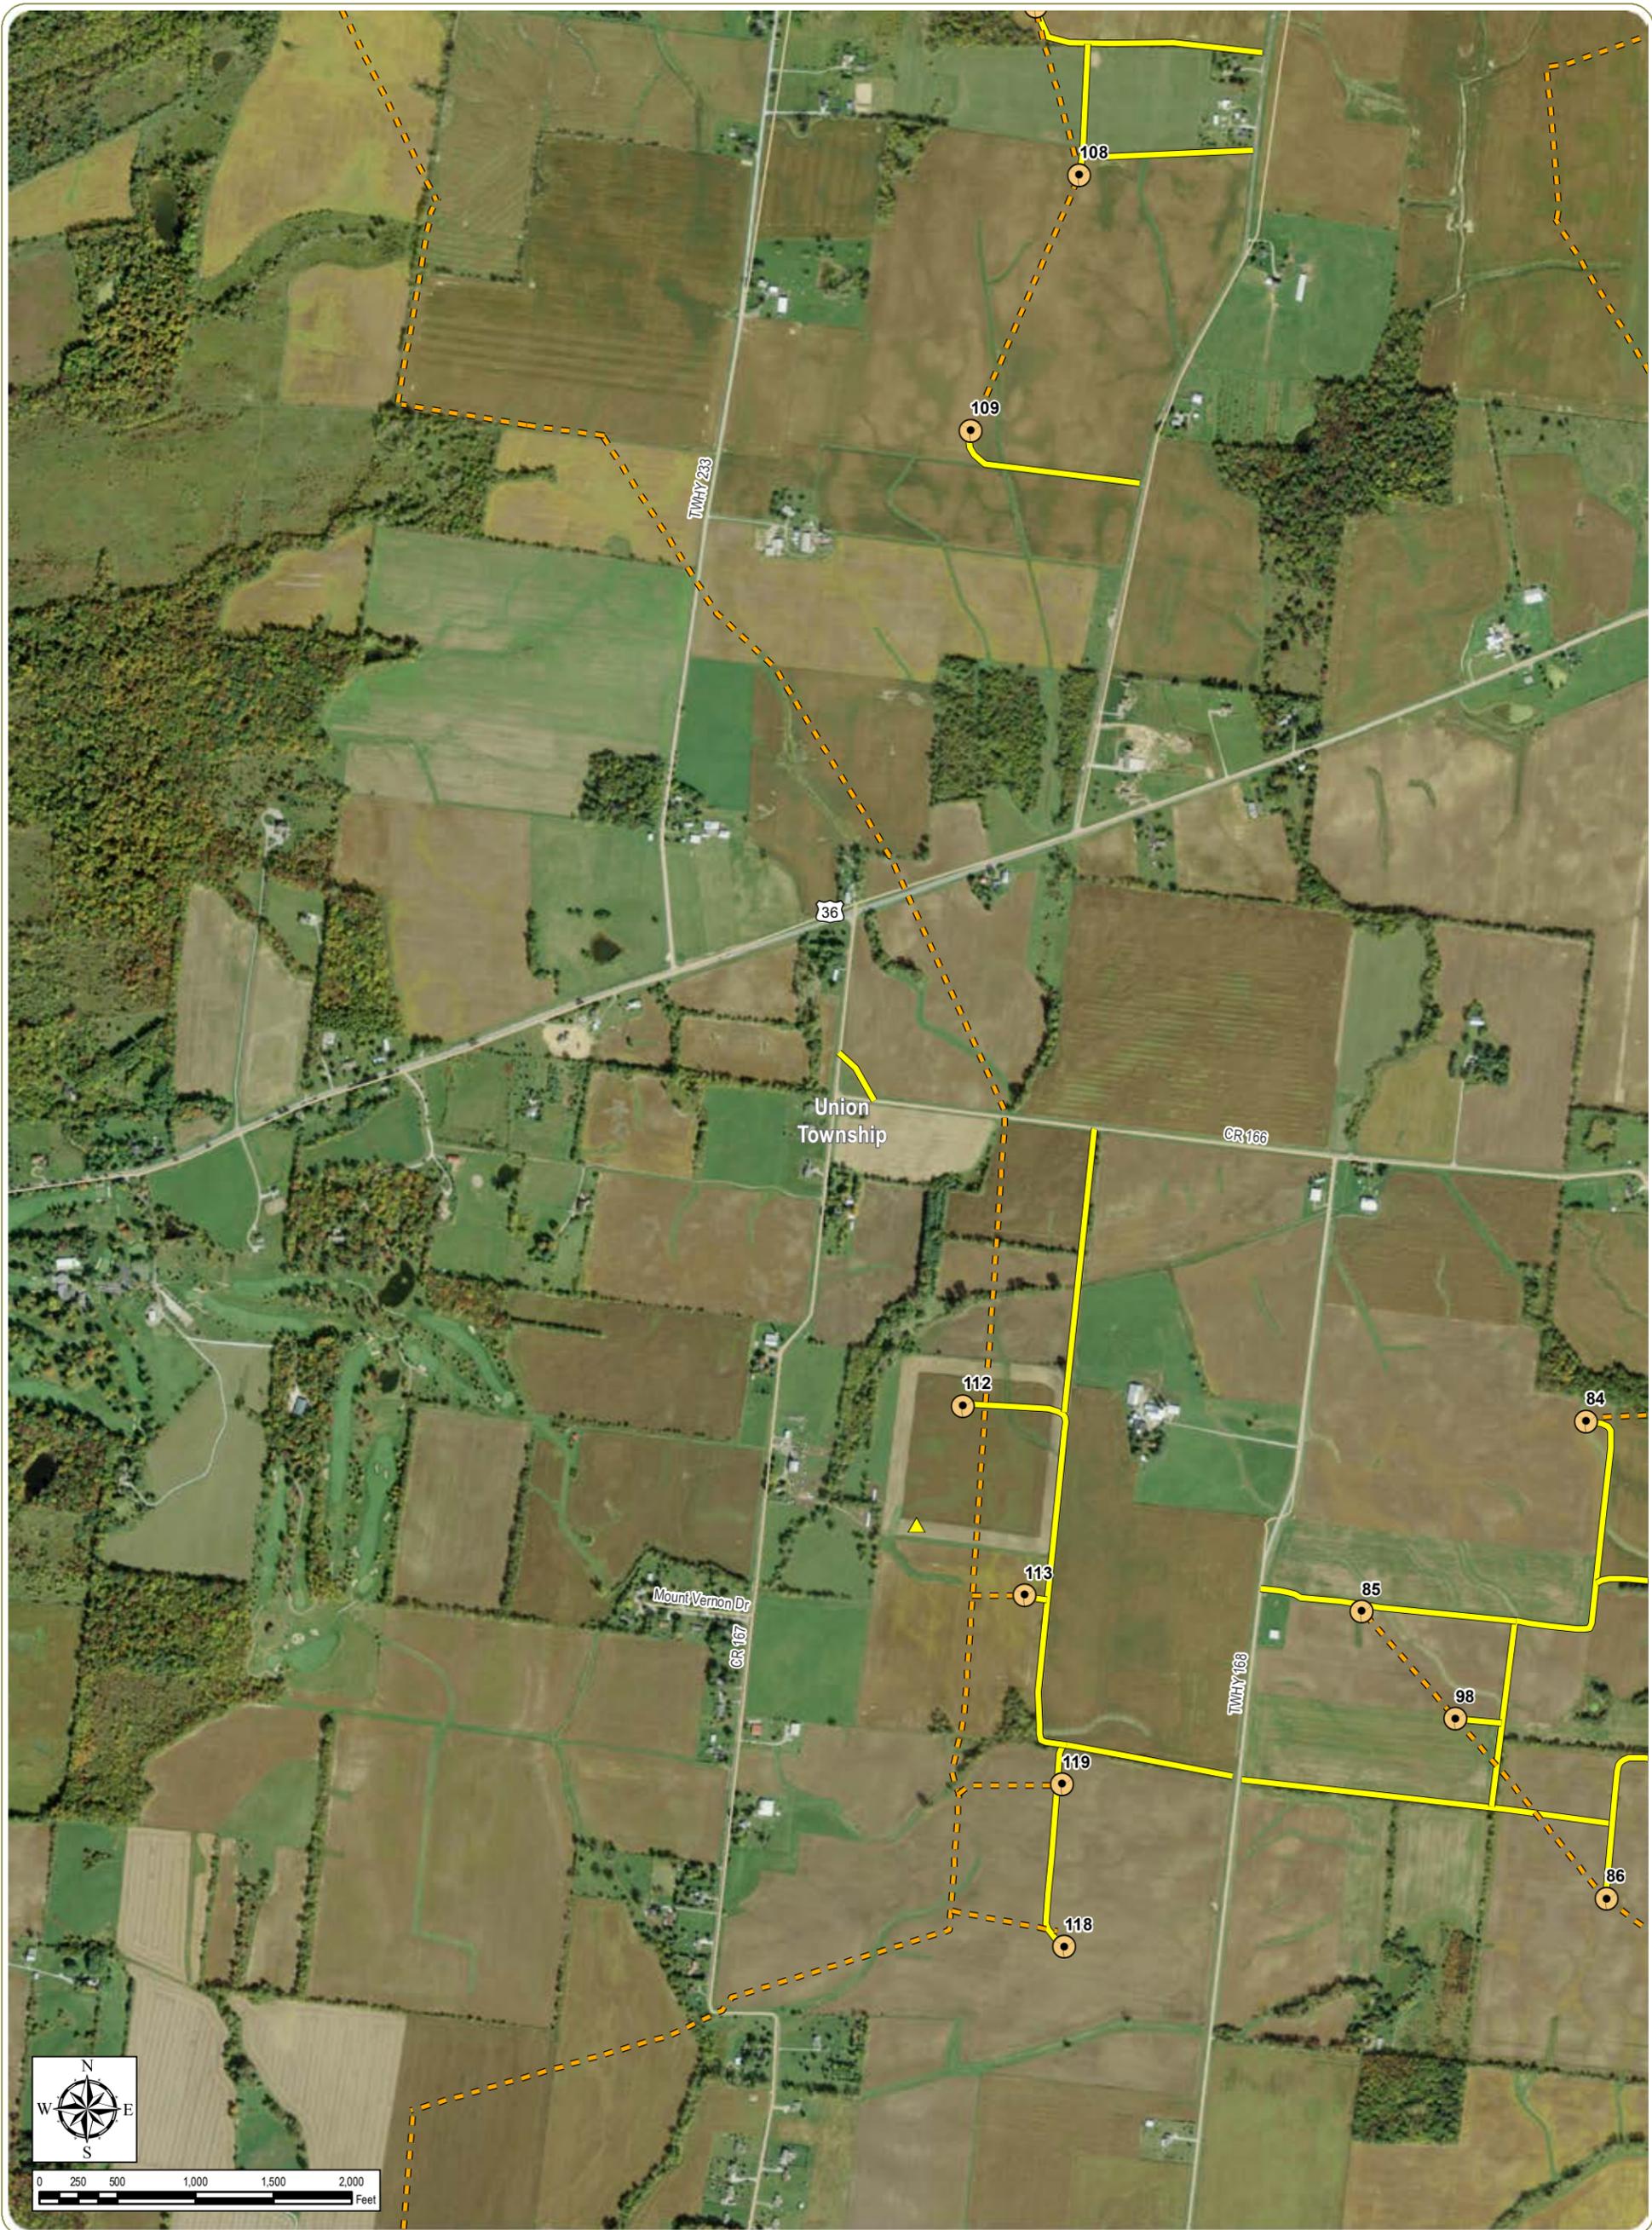

**Buckeye II Wind Farm**  
 Goshen, Rush, Union, Urbana, and Wayne Townships - Champaign County, Ohio

**Figure 05-4: Site Layout**  
 Sheet 5 of 11

March 2012

- |                       |                        |
|-----------------------|------------------------|
| Met Tower             | Substation             |
| Wind Turbine          | Temporary Laydown Yard |
| Overhead Interconnect | Township Boundary      |
| Buried Interconnect   | County Boundary        |
| Access Road           |                        |

**Notes:**  
 1. Base Map: NAIP one meter resolution orthoimagery, 2011.  
 2. Projections: NAD83 UTM Zone 17 and NAD27 Ohio State Plane South FIPS 3402.  
 4. Map Scale: 1:12,000





**Buckeye II Wind Farm**  
 Goshen, Rush, Union, Urbana, and Wayne Townships - Champaign County, Ohio

**Figure 05-4: Site Layout**  
 Sheet 6 of 11

March 2012

- |                       |                        |
|-----------------------|------------------------|
| Met Tower             | Substation             |
| Wind Turbine          | Temporary Laydown Yard |
| Overhead Interconnect | Township Boundary      |
| Buried Interconnect   | County Boundary        |
| Access Road           |                        |

**Notes:**  
 1. Base Map: NAIP one meter resolution orthoimagery, 2011.  
 2. Projections: NAD83 UTM Zone 17 and NAD27 Ohio State Plane South FIPS 3402.  
 4. Map Scale: 1:12,000





**Buckeye II Wind Farm**  
 Goshen, Rush, Union, Urbana, and Wayne Townships - Champaign County, Ohio

**Figure 05-4: Site Layout**  
 Sheet 7 of 11

March 2012

- |                         |                          |
|-------------------------|--------------------------|
| ▲ Met Tower             | ■ Substation             |
| ○ Wind Turbine          | ■ Temporary Laydown Yard |
| — Overhead Interconnect | ▤ Township Boundary      |
| - - Buried Interconnect | ▭ County Boundary        |
| — Access Road           |                          |

**Notes:**  
 1. Base Map: NAIP one meter resolution orthoimagery, 2011.  
 2. Projections: NAD83 UTM Zone 17 and NAD27 Ohio State Plane South FIPS 3402.  
 4. Map Scale: 1:12,000





**Buckeye II Wind Farm**  
 Goshen, Rush, Union, Urbana, and Wayne  
 Townships - Champaign County, Ohio

**Figure 05-4: Site Layout**  
 Sheet 8 of 11

March 2012

- |                       |                        |
|-----------------------|------------------------|
| Met Tower             | Substation             |
| Wind Turbine          | Temporary Laydown Yard |
| Overhead Interconnect | Township Boundary      |
| Buried Interconnect   | County Boundary        |
| Access Road           |                        |

**Notes:**  
 1. Base Map: NAIP one meter resolution orthoimagery, 2011.  
 2. Projections: NAD83 UTM Zone 17 and NAD27 Ohio State Plane South FIPS 3402.  
 4. Map Scale: 1:12,000





**Buckeye II Wind Farm**  
 Goshen, Rush, Union, Urbana, and Wayne Townships - Champaign County, Ohio

**Figure 05-4: Site Layout**  
 Sheet 9 of 11

March 2012

- |                       |                        |
|-----------------------|------------------------|
| Met Tower             | Substation             |
| Wind Turbine          | Temporary Laydown Yard |
| Overhead Interconnect | Township Boundary      |
| Buried Interconnect   | County Boundary        |
| Access Road           |                        |

**Notes:**  
 1. Base Map: NAIP one meter resolution orthoimagery, 2011.  
 2. Projections: NAD83 UTM Zone 17 and NAD27 Ohio State Plane South FIPS 3402.  
 4. Map Scale: 1:12,000





**Buckeye II Wind Farm**  
 Goshen, Rush, Union, Urbana, and Wayne Townships - Champaign County, Ohio

**Figure 05-4: Site Layout**  
 Sheet 10 of 11

March 2012

- |                       |                        |
|-----------------------|------------------------|
| Met Tower             | Substation             |
| Wind Turbine          | Temporary Laydown Yard |
| Overhead Interconnect | Township Boundary      |
| Buried Interconnect   | County Boundary        |
| Access Road           |                        |

**Notes:**  
 1. Base Map: NAIP one meter resolution orthoimagery, 2011.  
 2. Projections: NAD83 UTM Zone 17 and NAD27 Ohio State Plane South FIPS 3402.  
 4. Map Scale: 1:12,000





**Buckeye II Wind Farm**  
 Goshen, Rush, Union, Urbana, and Wayne Townships - Champaign County, Ohio

**Figure 05-4: Site Layout**  
 Sheet 11 of 11

March 2012

- |                           |                          |
|---------------------------|--------------------------|
| ▲ Met Tower               | ■ Substation             |
| ○ Wind Turbine            | ■ Temporary Laydown Yard |
| — Overhead Interconnect   | ▤ Township Boundary      |
| - - - Buried Interconnect | ▭ County Boundary        |
| — Access Road             |                          |

- Notes:**
1. Base Map: NAIP one meter resolution orthoimagery, 2011.
  2. Projections: NAD83 UTM Zone 17 and NAD27 Ohio State Plane South FIPS 3402.
  4. Map Scale: 1:12,000

